


POST AND COLUMN SECTION (TYPICAL)

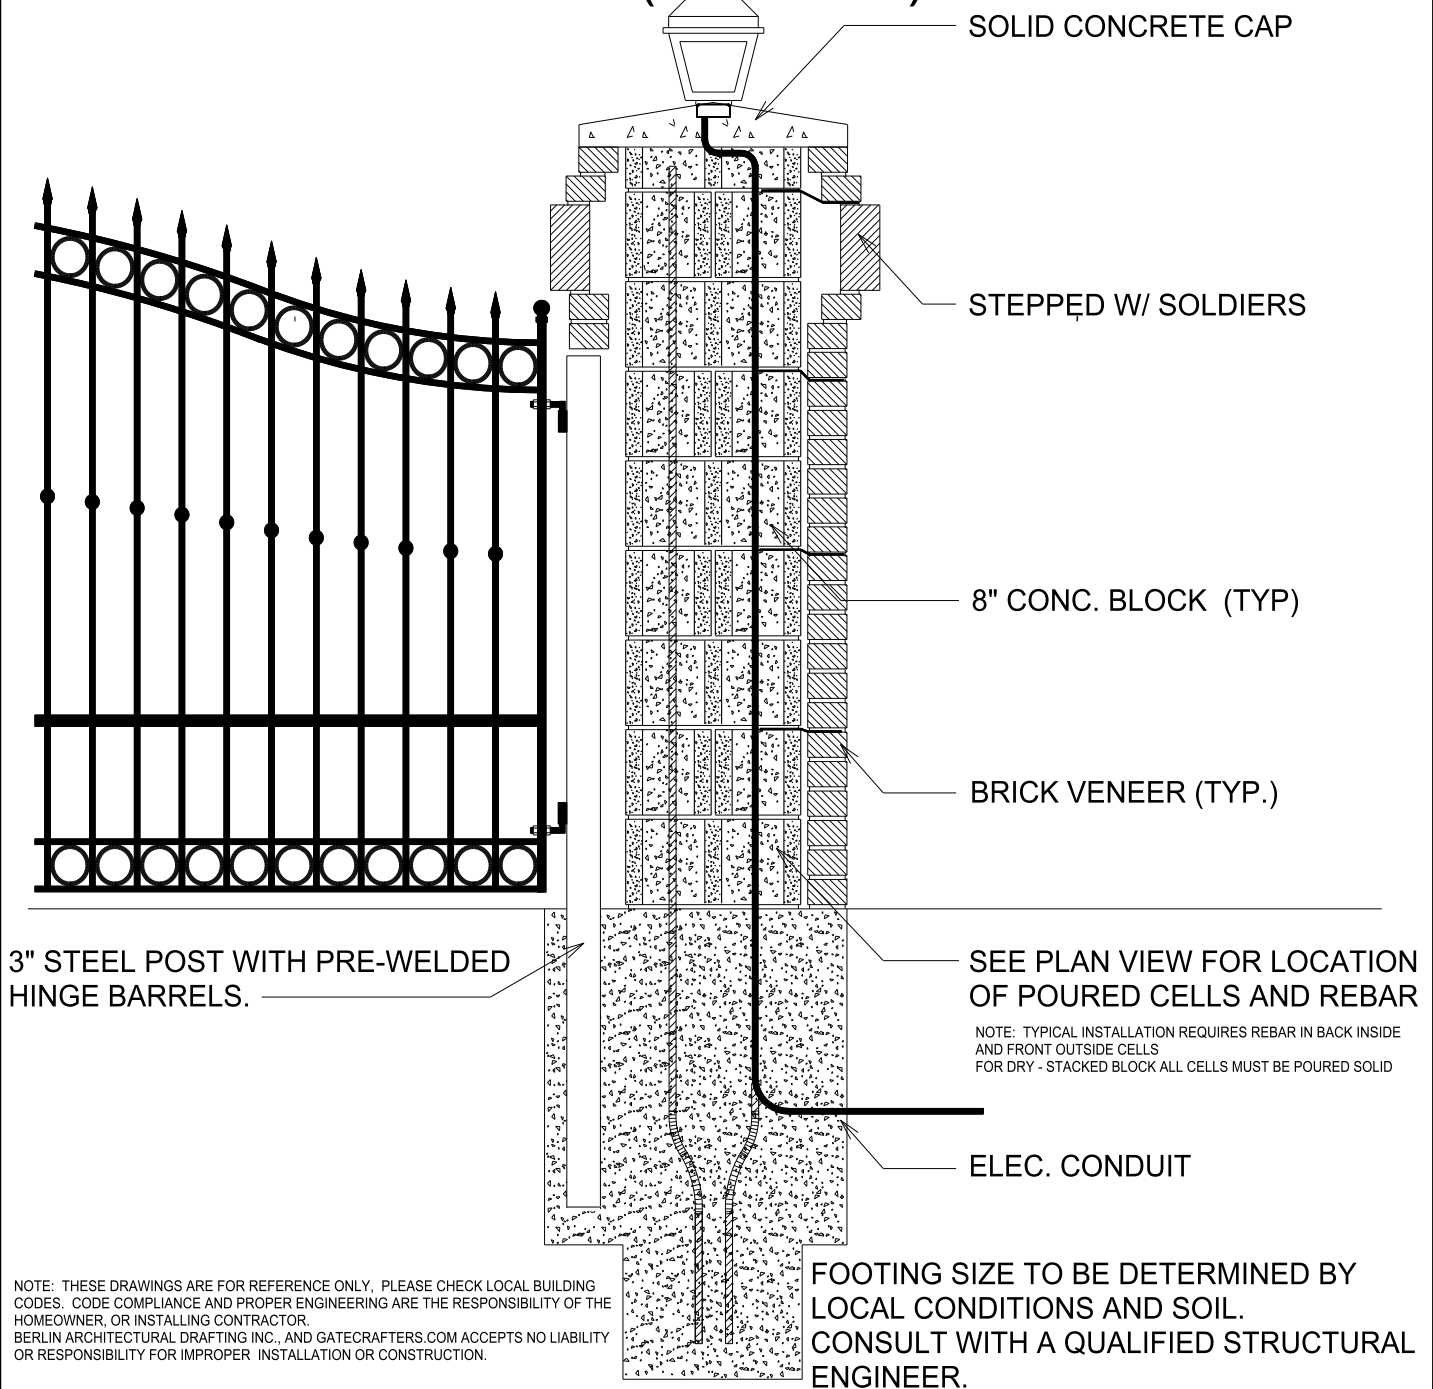

3" STEEL POST WITH PRE-WELDED HINGE BARRELS.

SOLID CONCRETE CAP

STEPPED W/ SOLDIERS

8" CONC. BLOCK (TYP)

BRICK VENEER (TYP.)

SEE PLAN VIEW FOR LOCATION OF POURED CELLS AND REBAR

NOTE: TYPICAL INSTALLATION REQUIRES REBAR IN BACK INSIDE AND FRONT OUTSIDE CELLS FOR DRY - STACKED BLOCK ALL CELLS MUST BE POURED SOLID

ELEC. CONDUIT

NOTE: THESE DRAWINGS ARE FOR REFERENCE ONLY, PLEASE CHECK LOCAL BUILDING CODES. CODE COMPLIANCE AND PROPER ENGINEERING ARE THE RESPONSIBILITY OF THE HOMEOWNER, OR INSTALLING CONTRACTOR. BERLIN ARCHITECTURAL DRAFTING INC., AND GATECRAFTERS.COM ACCEPTS NO LIABILITY OR RESPONSIBILITY FOR IMPROPER INSTALLATION OR CONSTRUCTION.

FOOTING SIZE TO BE DETERMINED BY LOCAL CONDITIONS AND SOIL. CONSULT WITH A QUALIFIED STRUCTURAL ENGINEER.

**BERLIN ARCHITECTURAL DRAFTING
INCORPORATED**
15619 PREMIERE DR. SUITE 103 TAMPA, FL. 33624
sales@berlindrafting.net (813) 968-8038

GATECRAFTERS.COM
13100 STATE RD. 54
ODESSA, FL 33556

www.gatecrafters.com
sales@gatecrafters.com
1-800-537-GATE