


# POST AND COLUMN SECTION (TYPICAL)

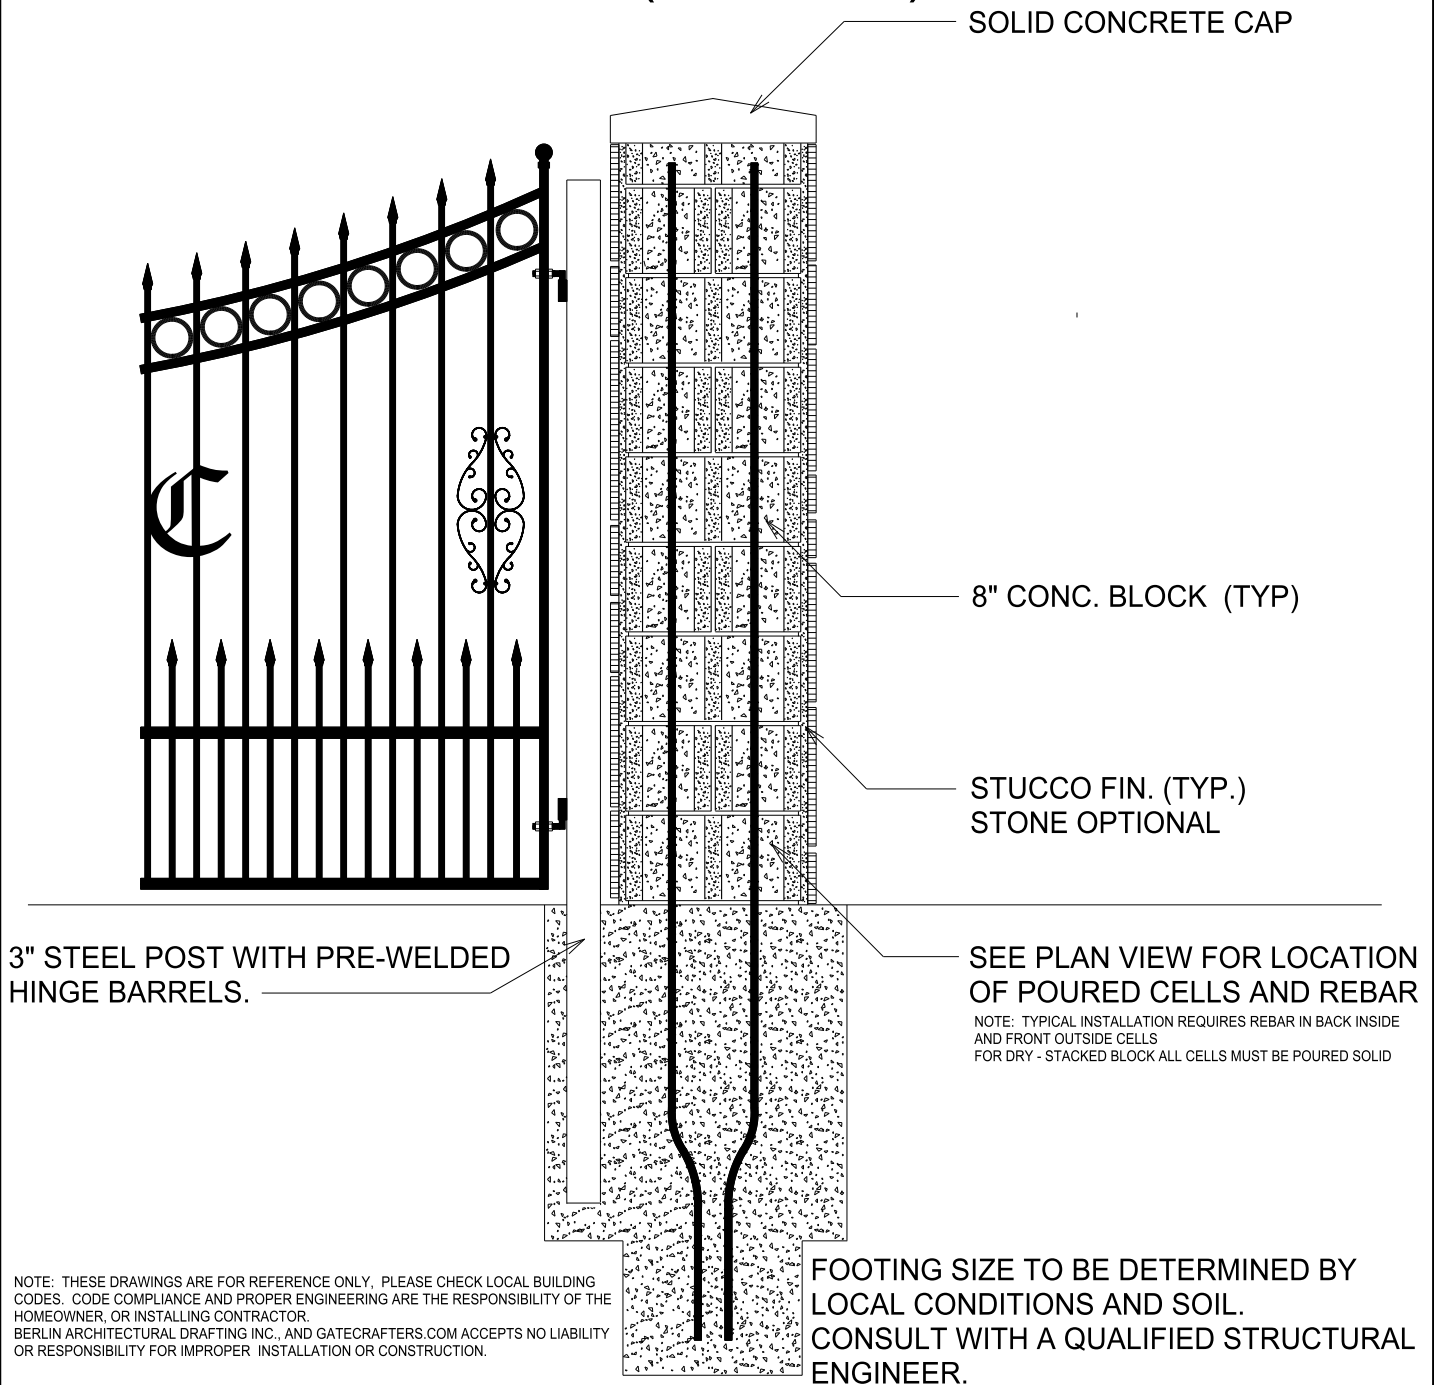

**BERLIN ARCHITECTURAL DRAFTING  
INCORPORATED**

15619 PREMIERE DR. SUITE 103 TAMPA, FL. 33624  
sales@berlindrafting.net (813) 968-8038

**GATECRAFTERS.COM**

13100 STATE RD. 54  
ODESSA, FL 33556

www.gatecrafters.com

sales@gatecrafters.com

1-800-537-GATE